




**35' Dedication and 26' to Face of Curb Roadway  
6' Sidewalk**

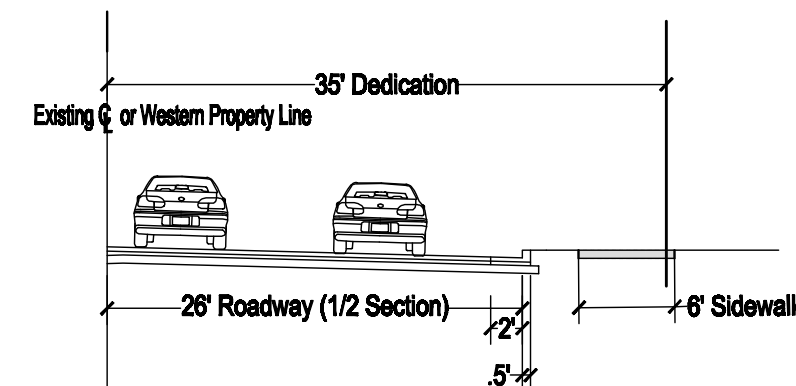


**35' Dedication and 26' to Face of Curb Roadway**

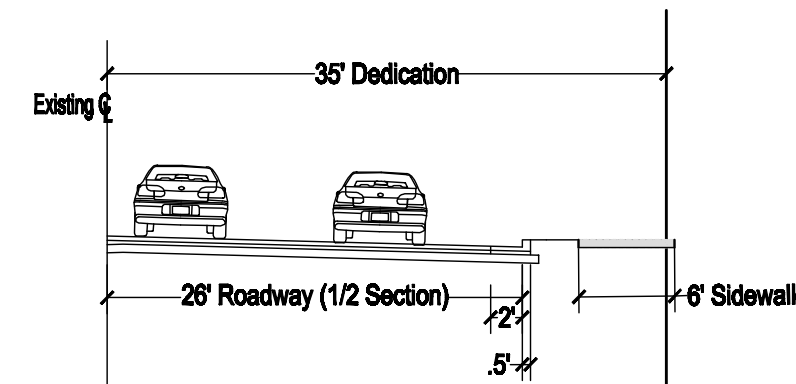


35' Dedication and 26' to Face of Curb Roadway  
10' Trail in 14' Easement

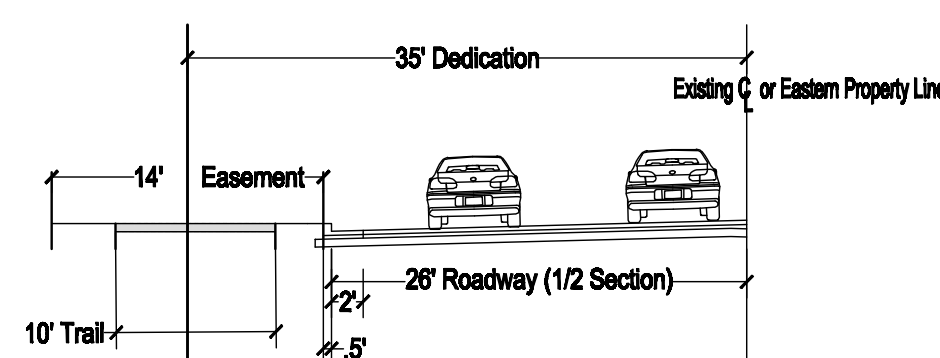

## Road Section Details

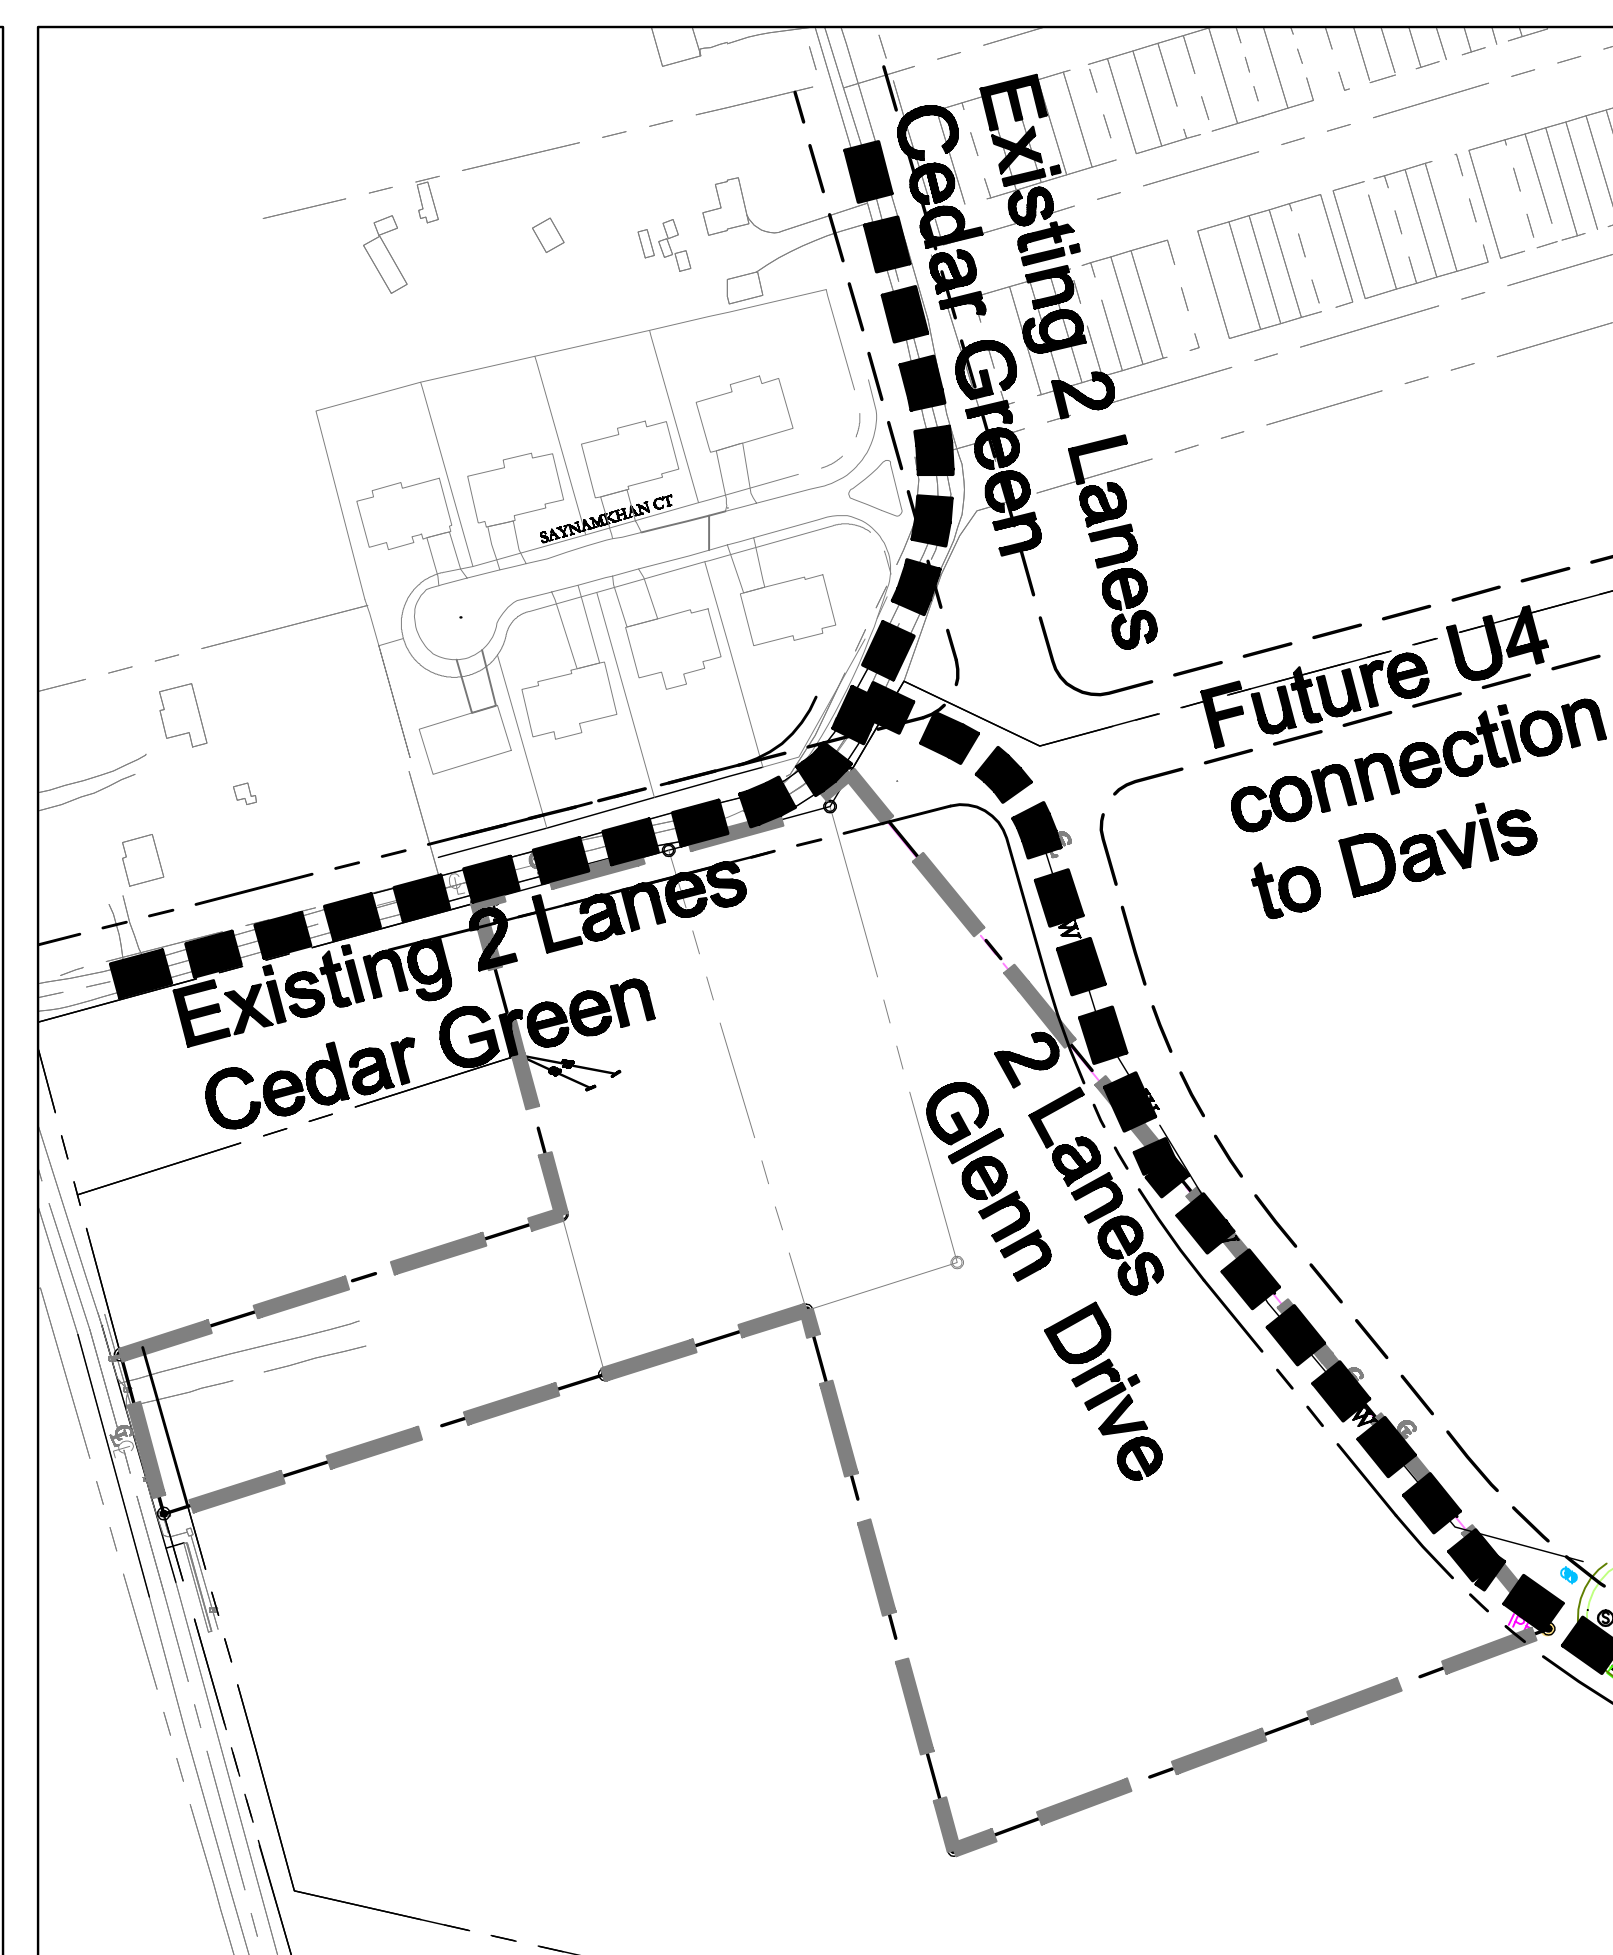

### Interim Glenn Drive / Cedar Green Access

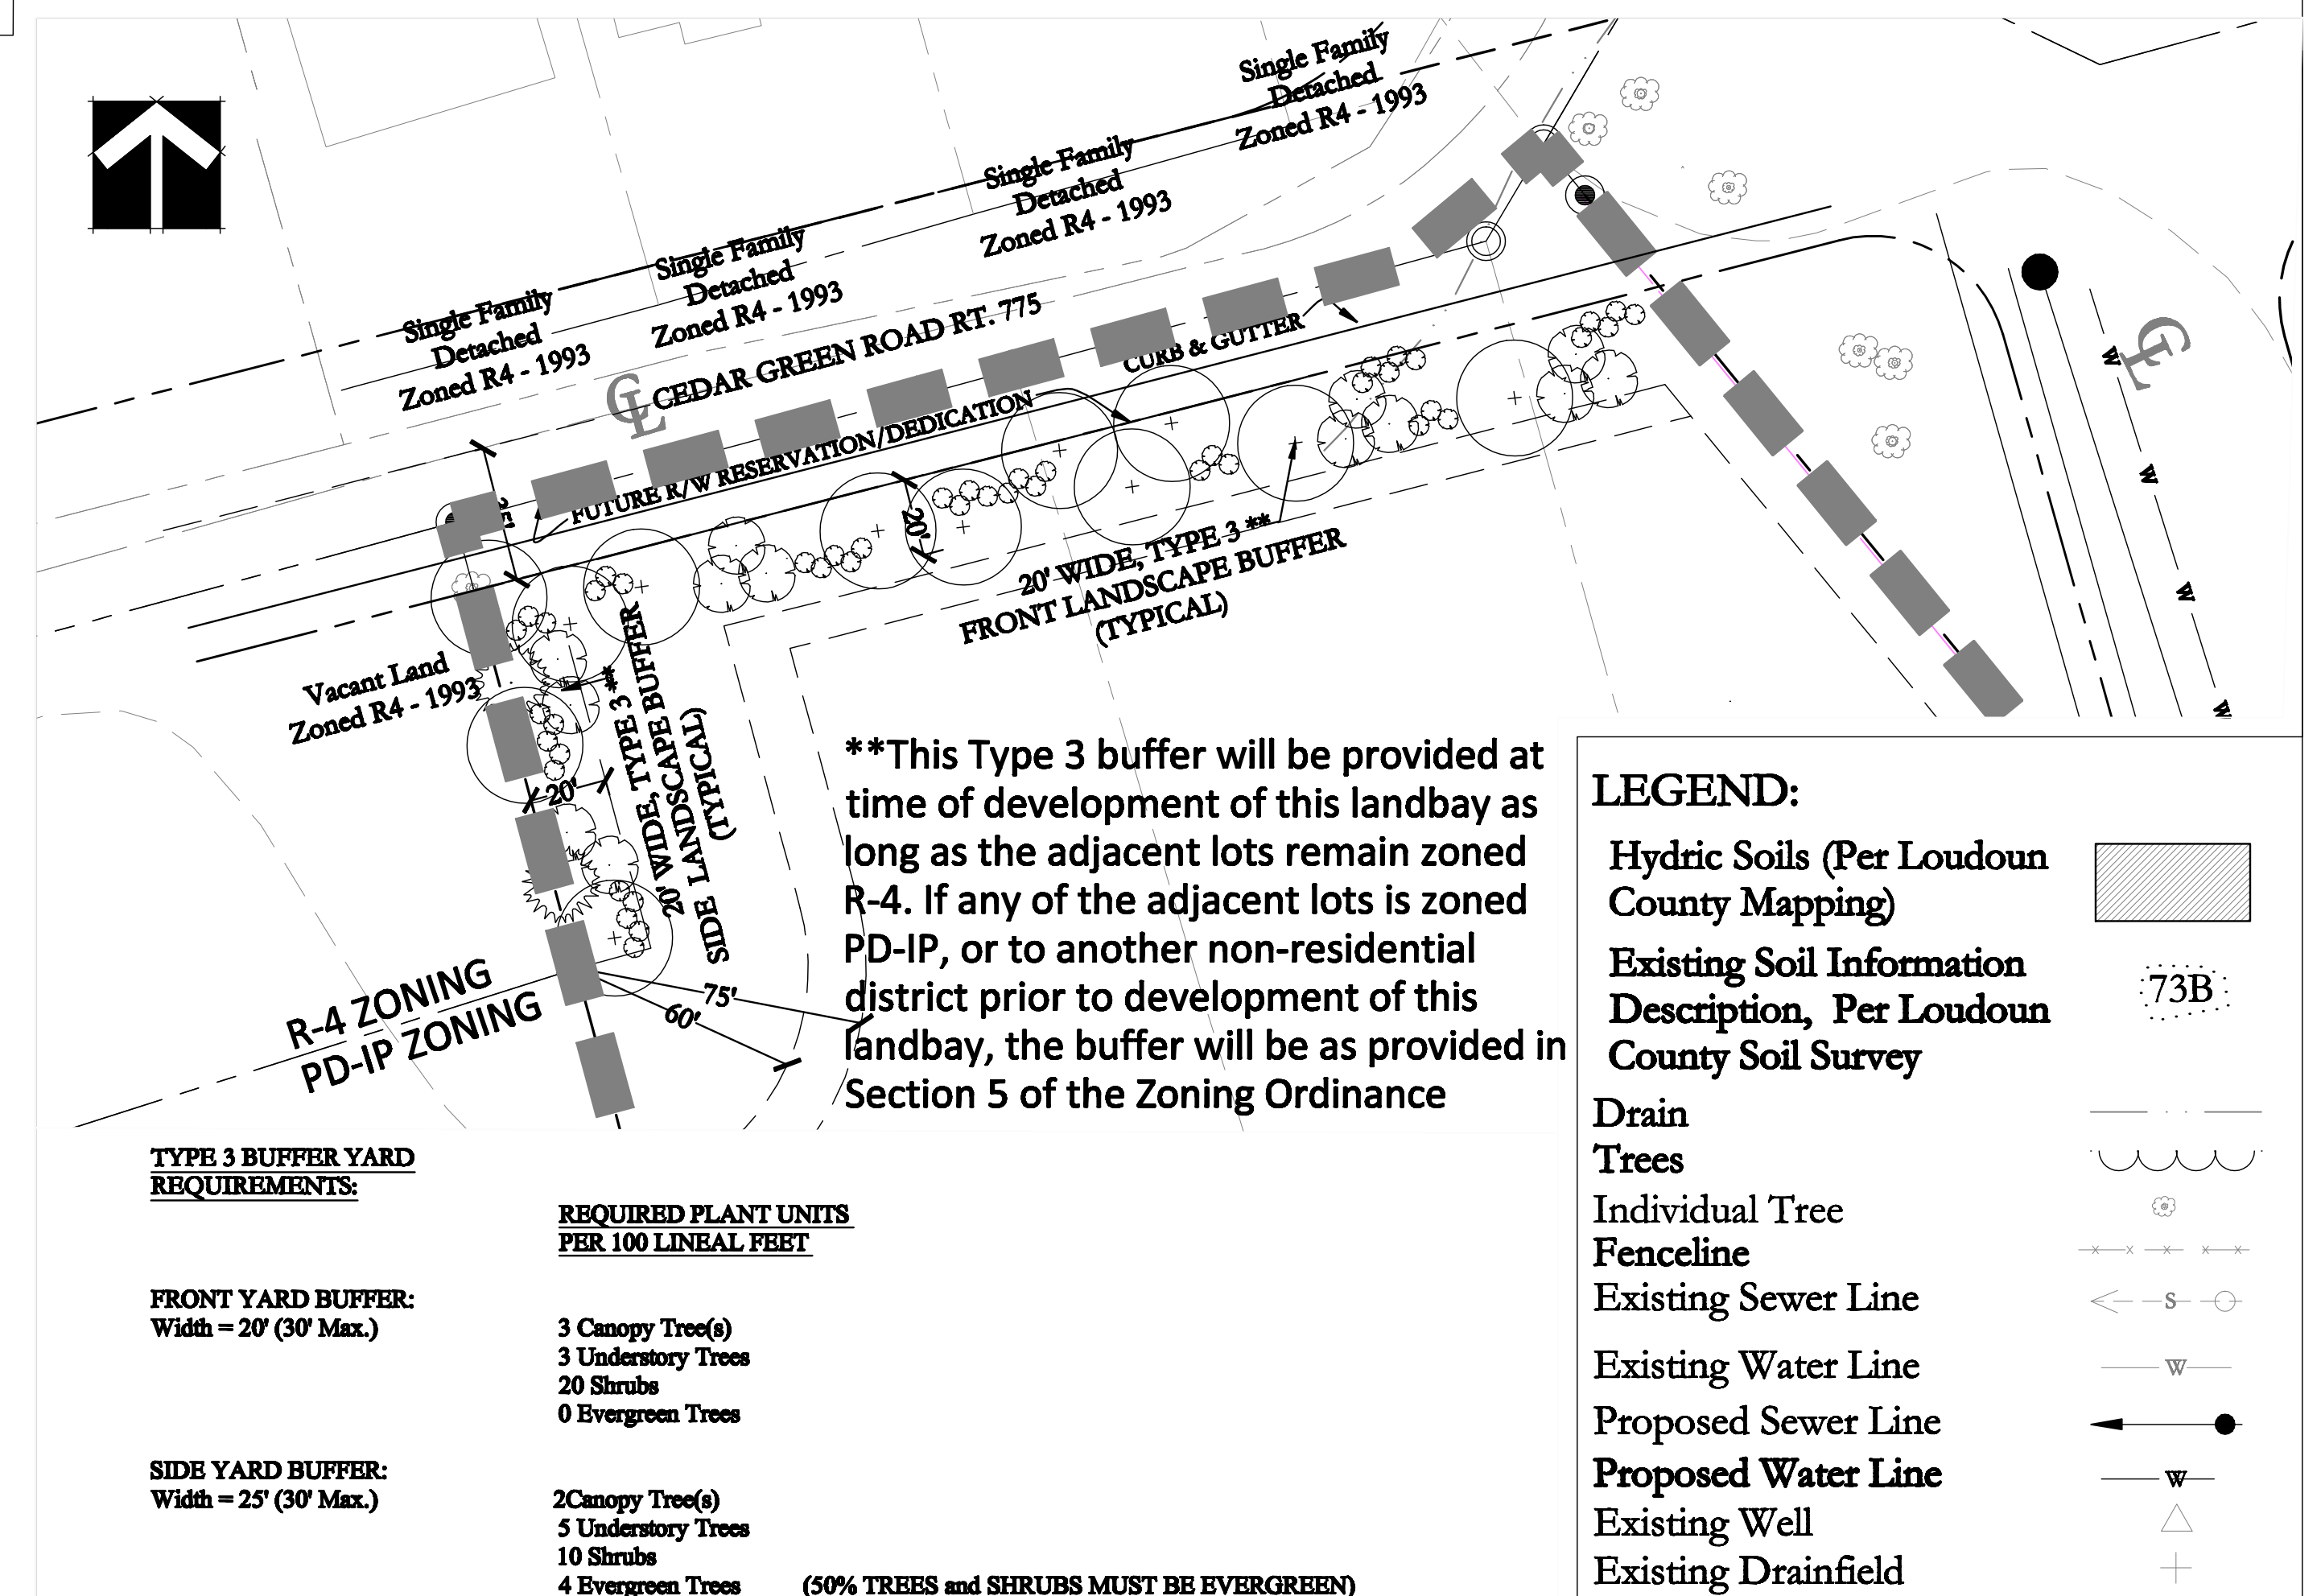

## Buffer Yard Adjacent to Residential Uses

$$1'' = 40'$$

**LEGEND:**

**Hydric Soils (Per Loudoun County Mapping)**

### Existing Soil Information Description, Per Loudoun County Soil Survey

Drain  
Trees  
Individual Tree  
Fenceline  
Existing Sewer Line

Existing Water Line  
Proposed Sewer Line  
**Proposed Water Line**  
Existing Well  
Existing Drainfield

NOTE: See Sheet 2, Existing  
Conditions for the Tree Index